

custom residential design presentation for

RRR Retreat

Grand Mesa - Colorado

Contents:

Cover Sheet
Floor Plans
Front & Left Elevations
Right & Rear Elevations
Building Section

RRR Retreat
Grand Mesa - Colorado
by kylehastan@aol.com





1,900 sf
Floor Plans

04-16-21

RRR Retreat
Grand Mesa - Colorado
by kylehastan@aol.com

scale:
1/4" = 1'-0"

Floor Plans

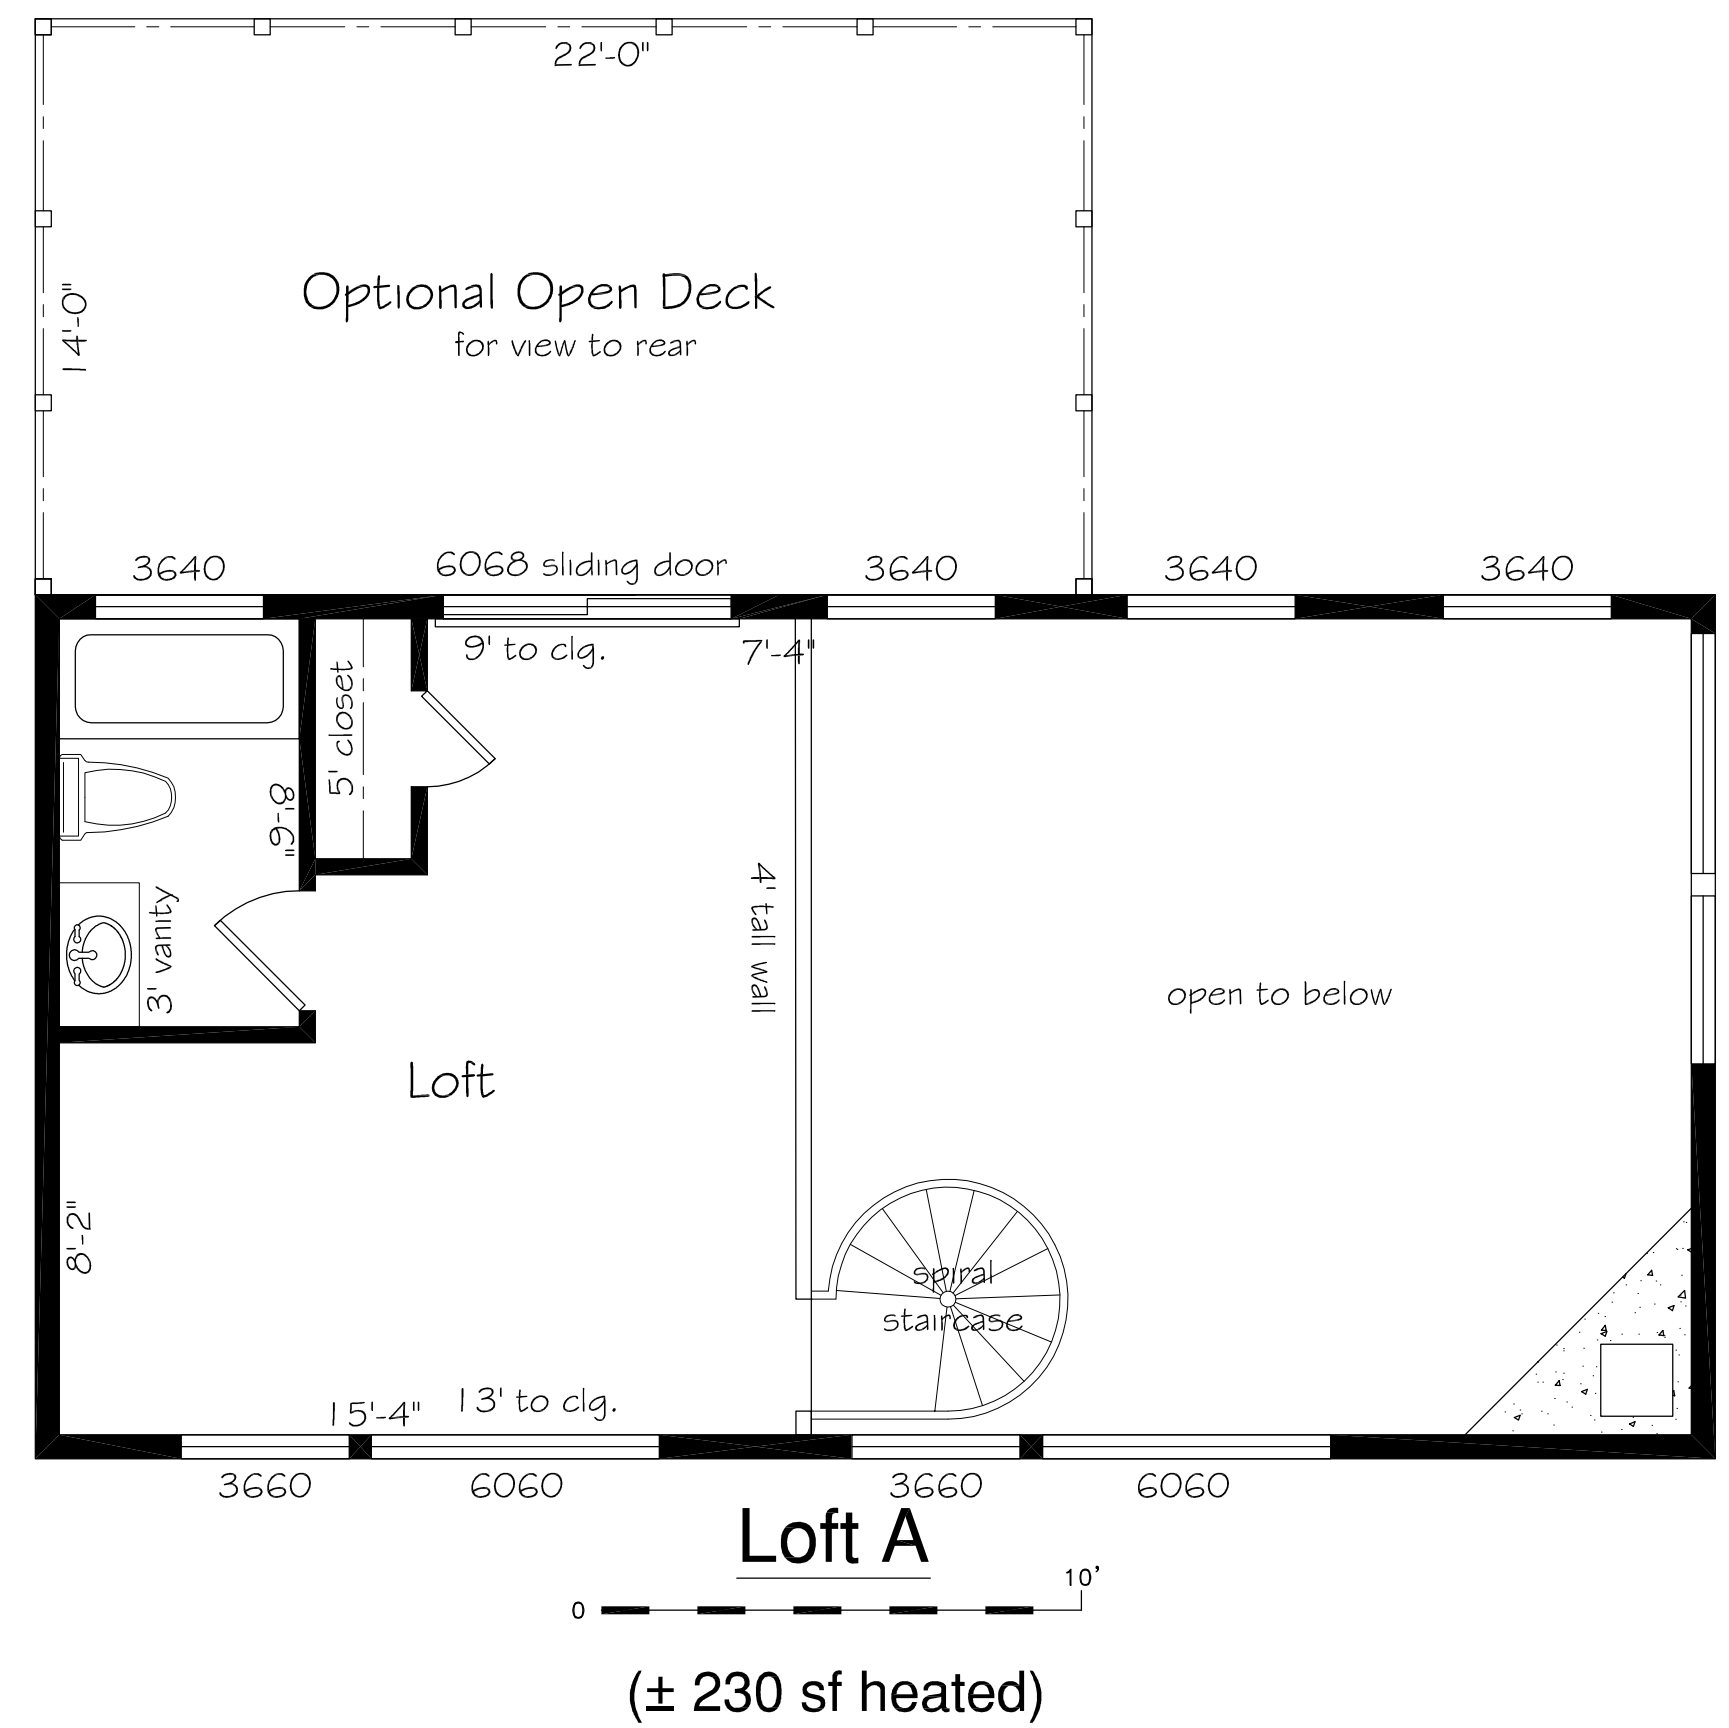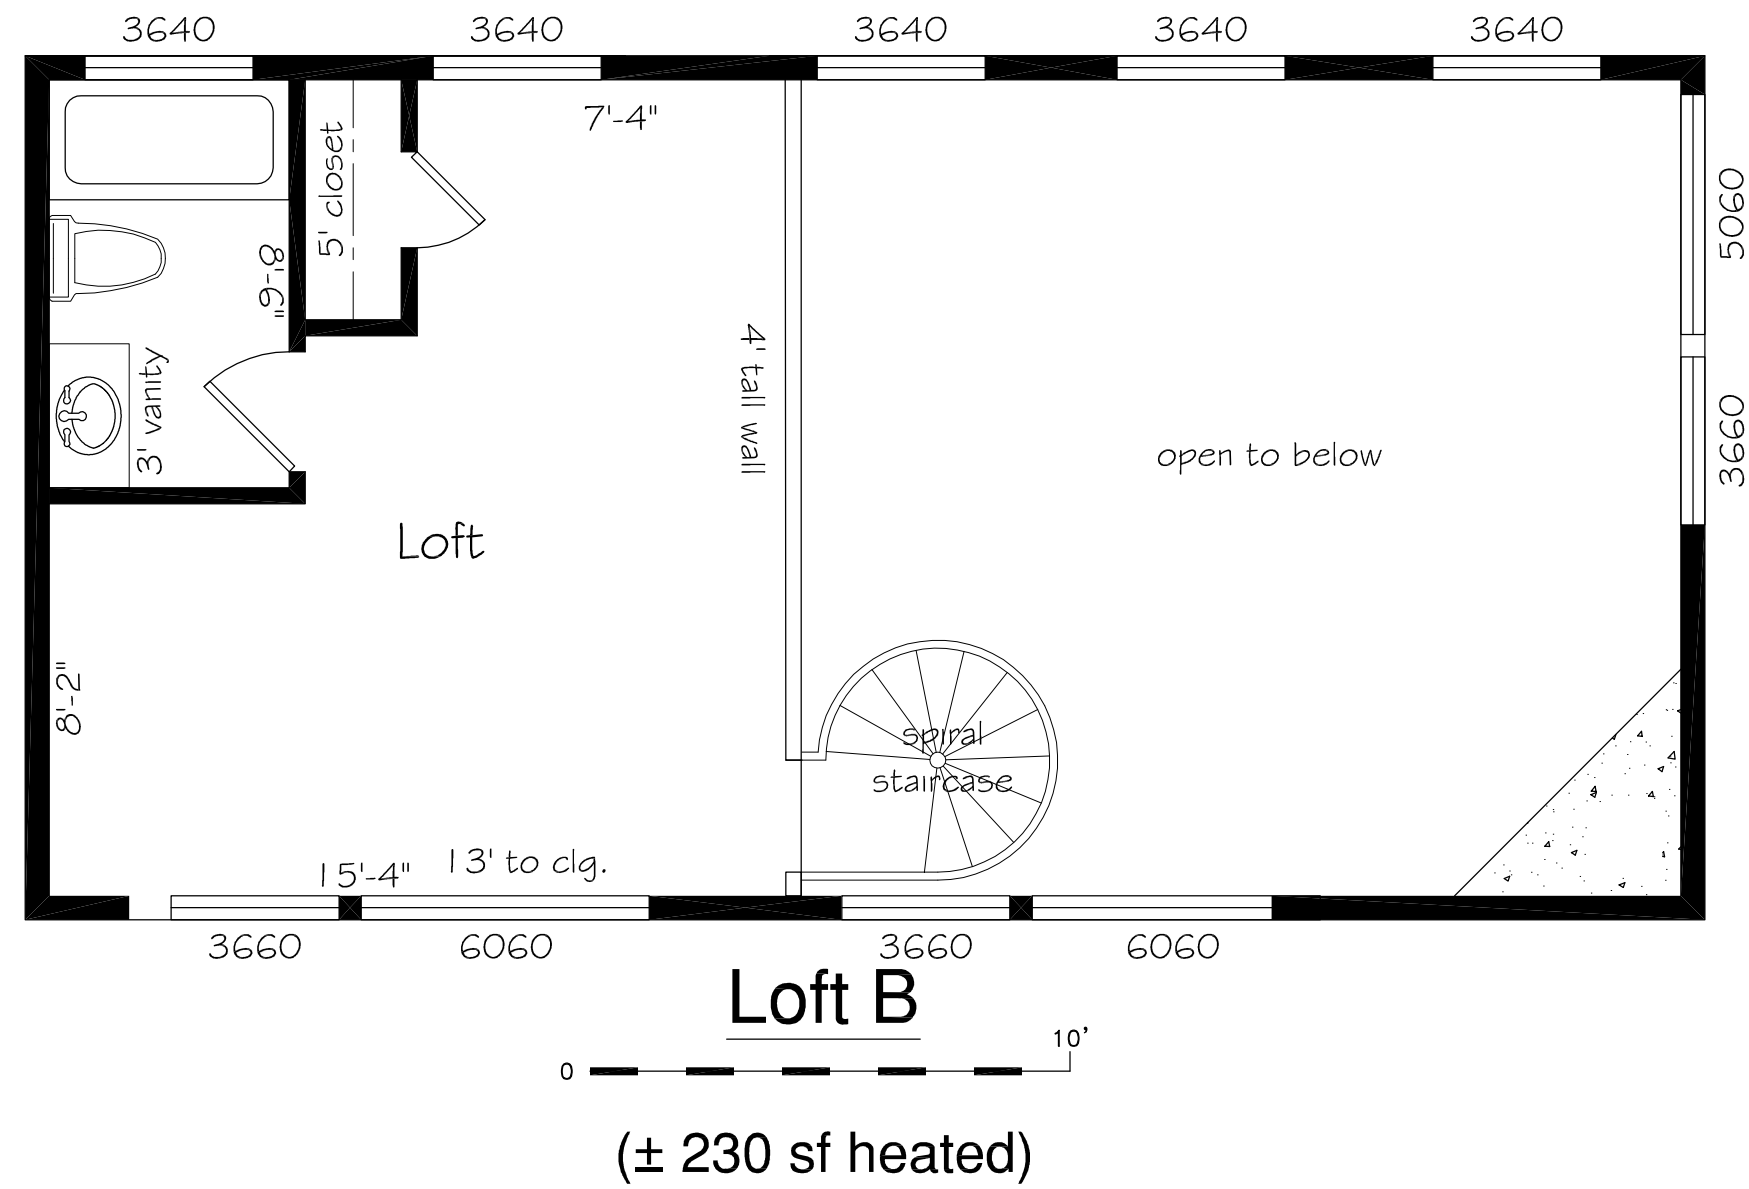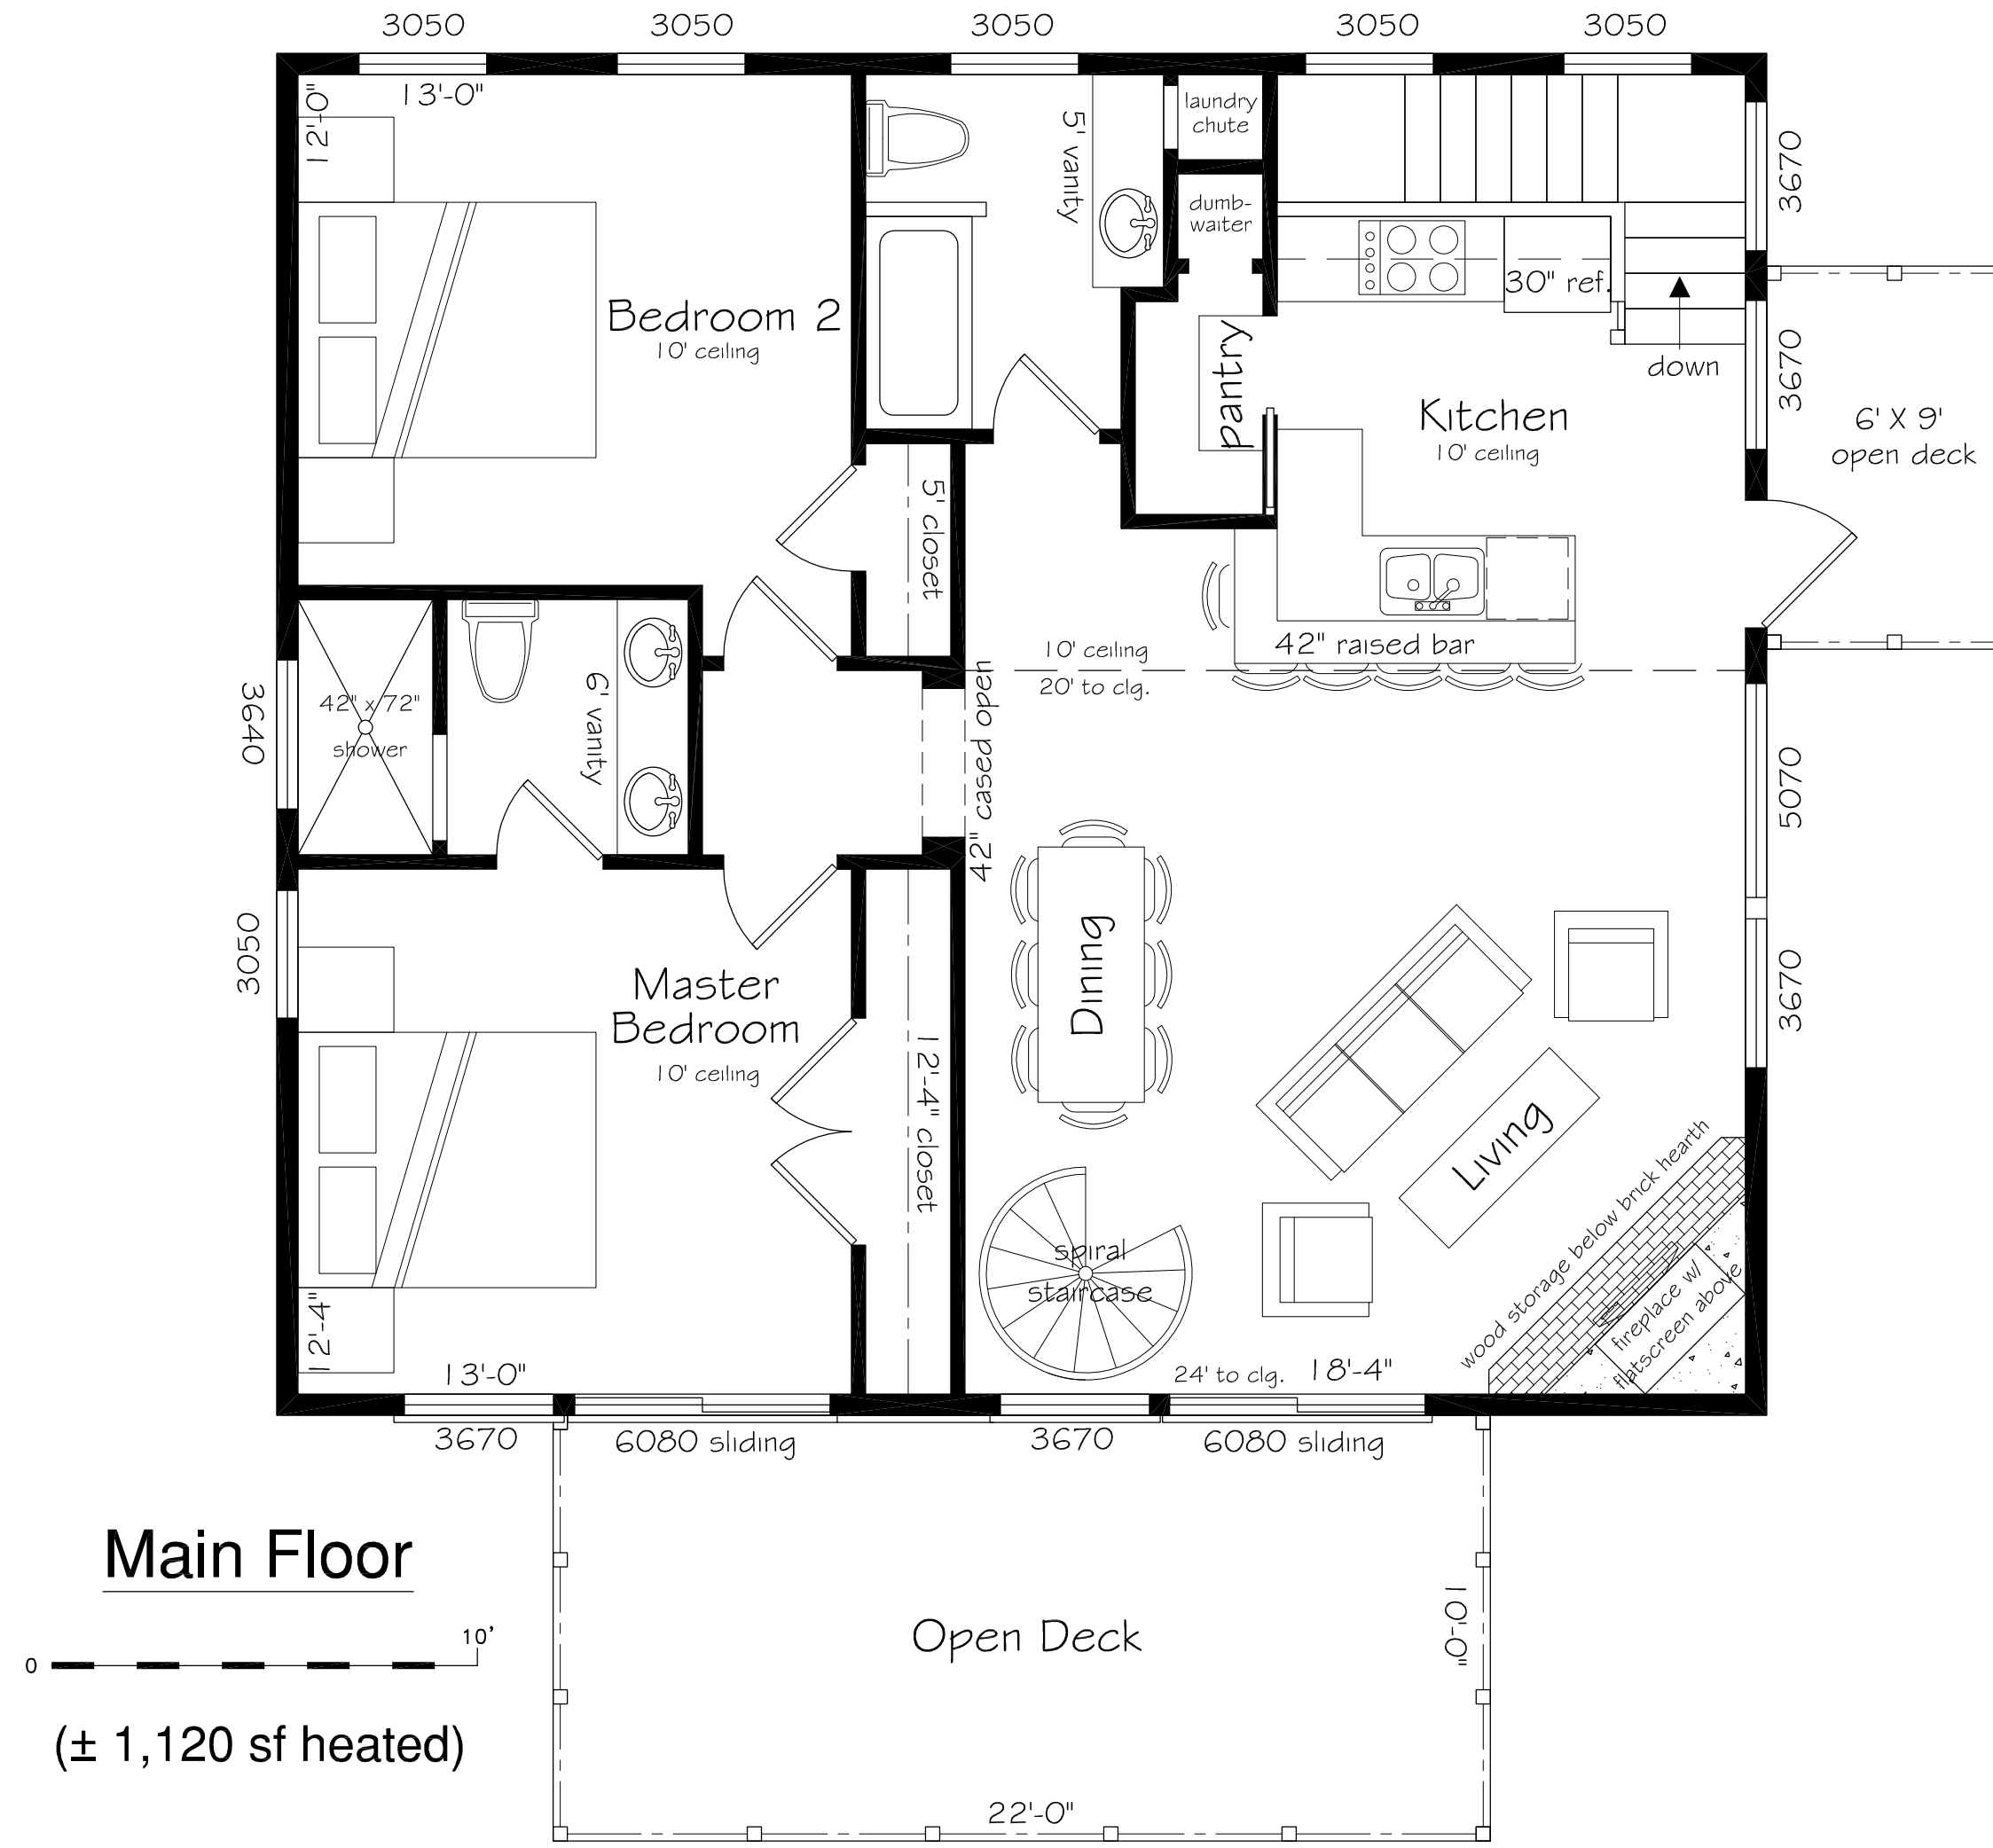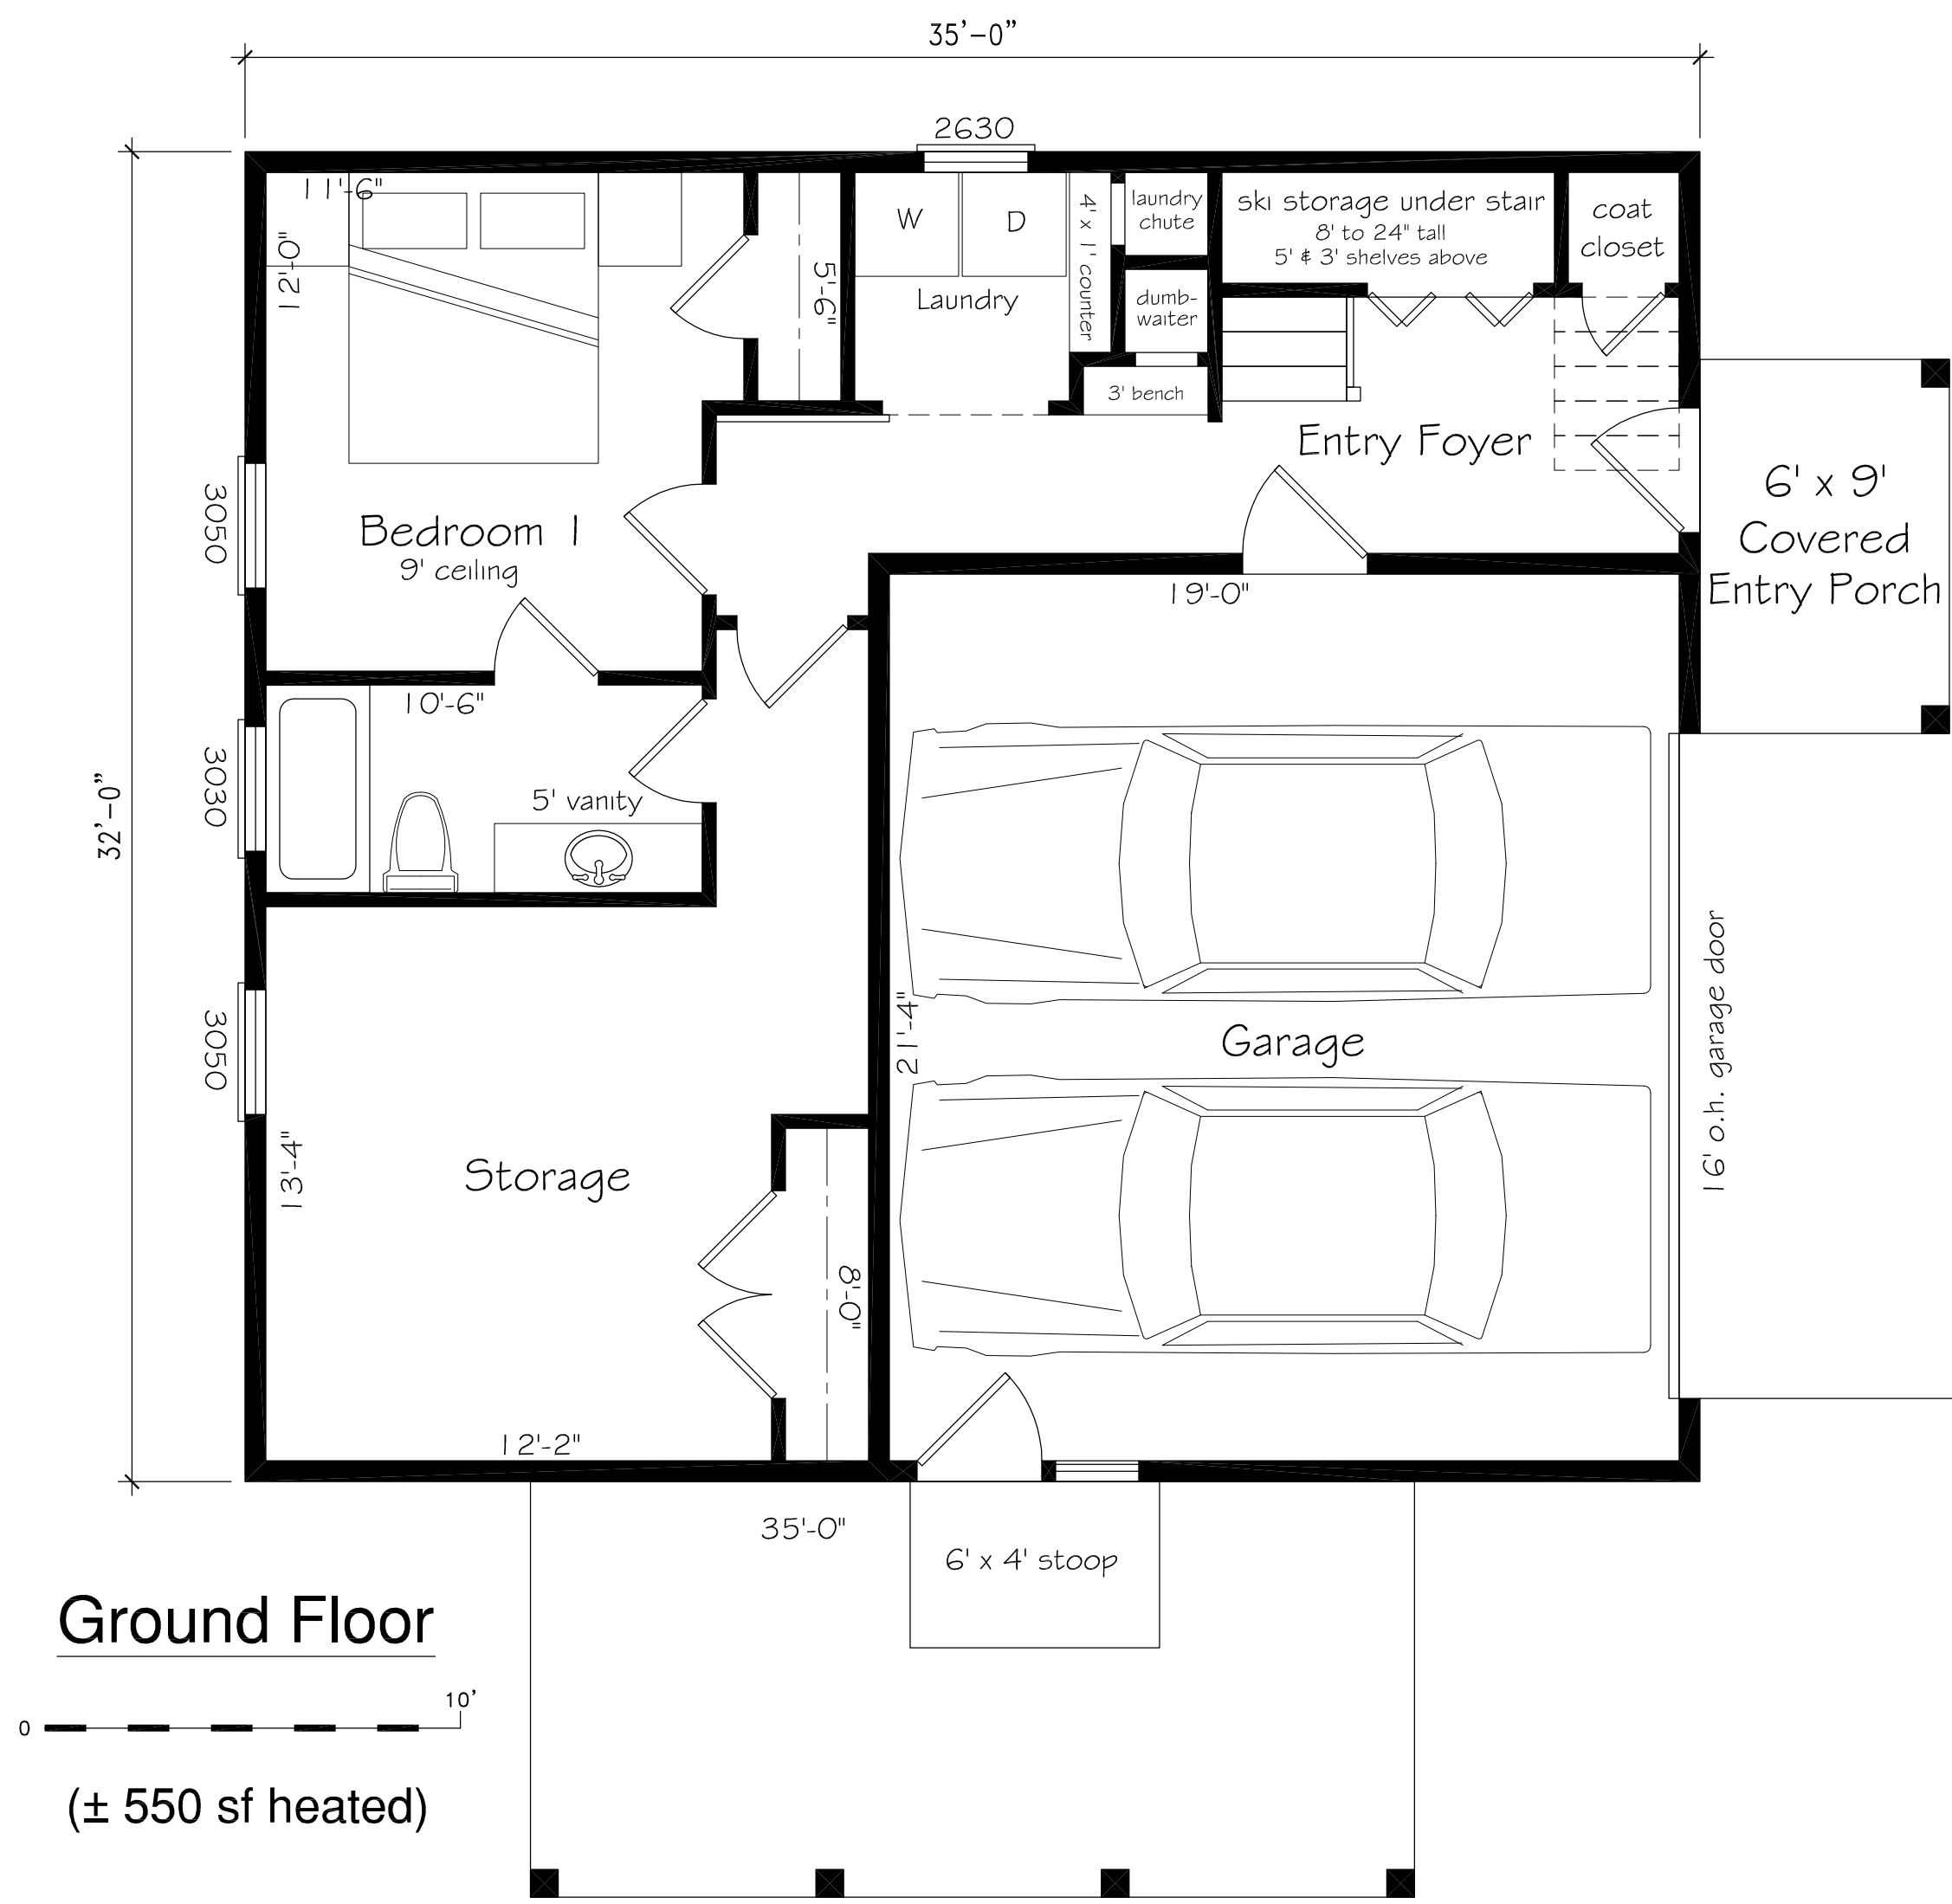

1,900 sf
Front & Left

04-16-21



Front Elevation

Left Elevation

RRR Retreat
Grand Mesa - Colorado
by kylehastan@aol.com

Front & Left Elevations


scale:
1/4" = 1'-0"

1,900 sf
Right & Rear


04-16-21



Right Elevation

 

Rear Elevation

 

RRR Retreat
Grand Mesa - Colorado
by kylehastan@aol.com


Right & Rear Elevations

scale:
1/4" = 1'-0"

1,900 sf
Section

04-16-21

RRR Retreat
Grand Mesa - Colorado
by kylehastan@aol.com

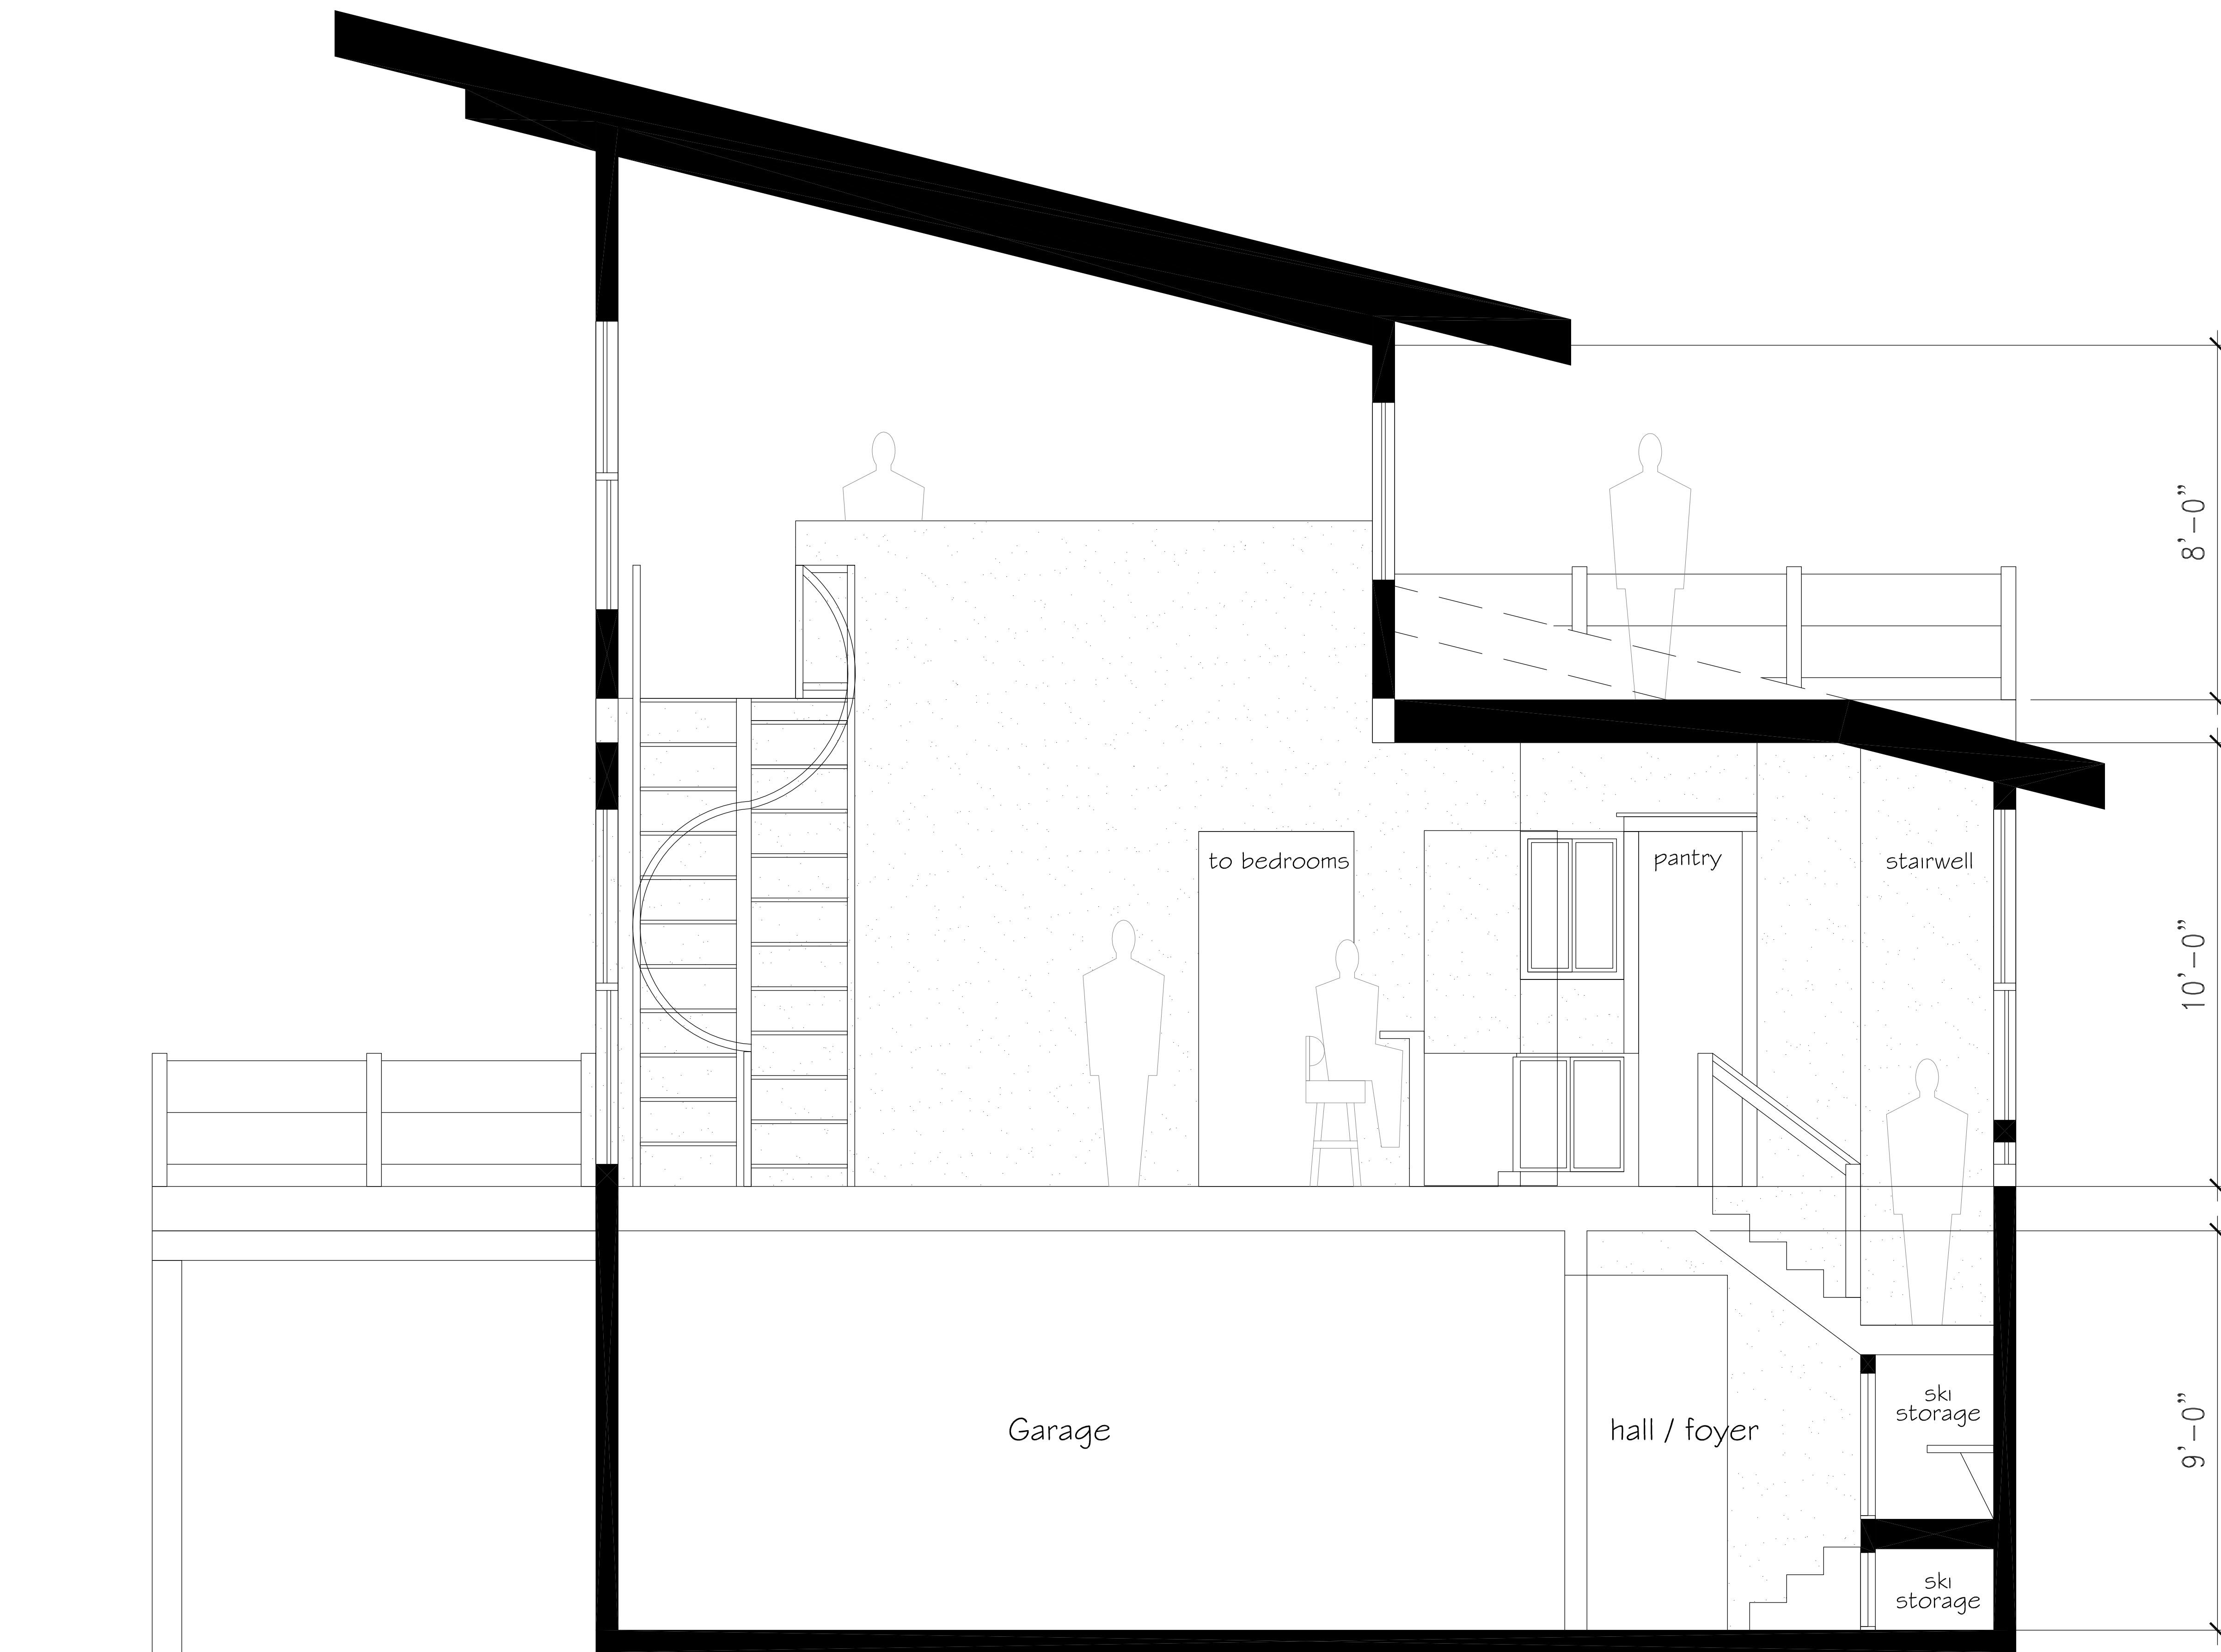

scale:
1/4" = 1'-0"