

# New Castle Manor



Wellspring Development Group


310 N. 7th Street, Suite 10

Grand Junction, CO 81501


323-363-7456

lannios@wdgnow.com

wdgnow.com

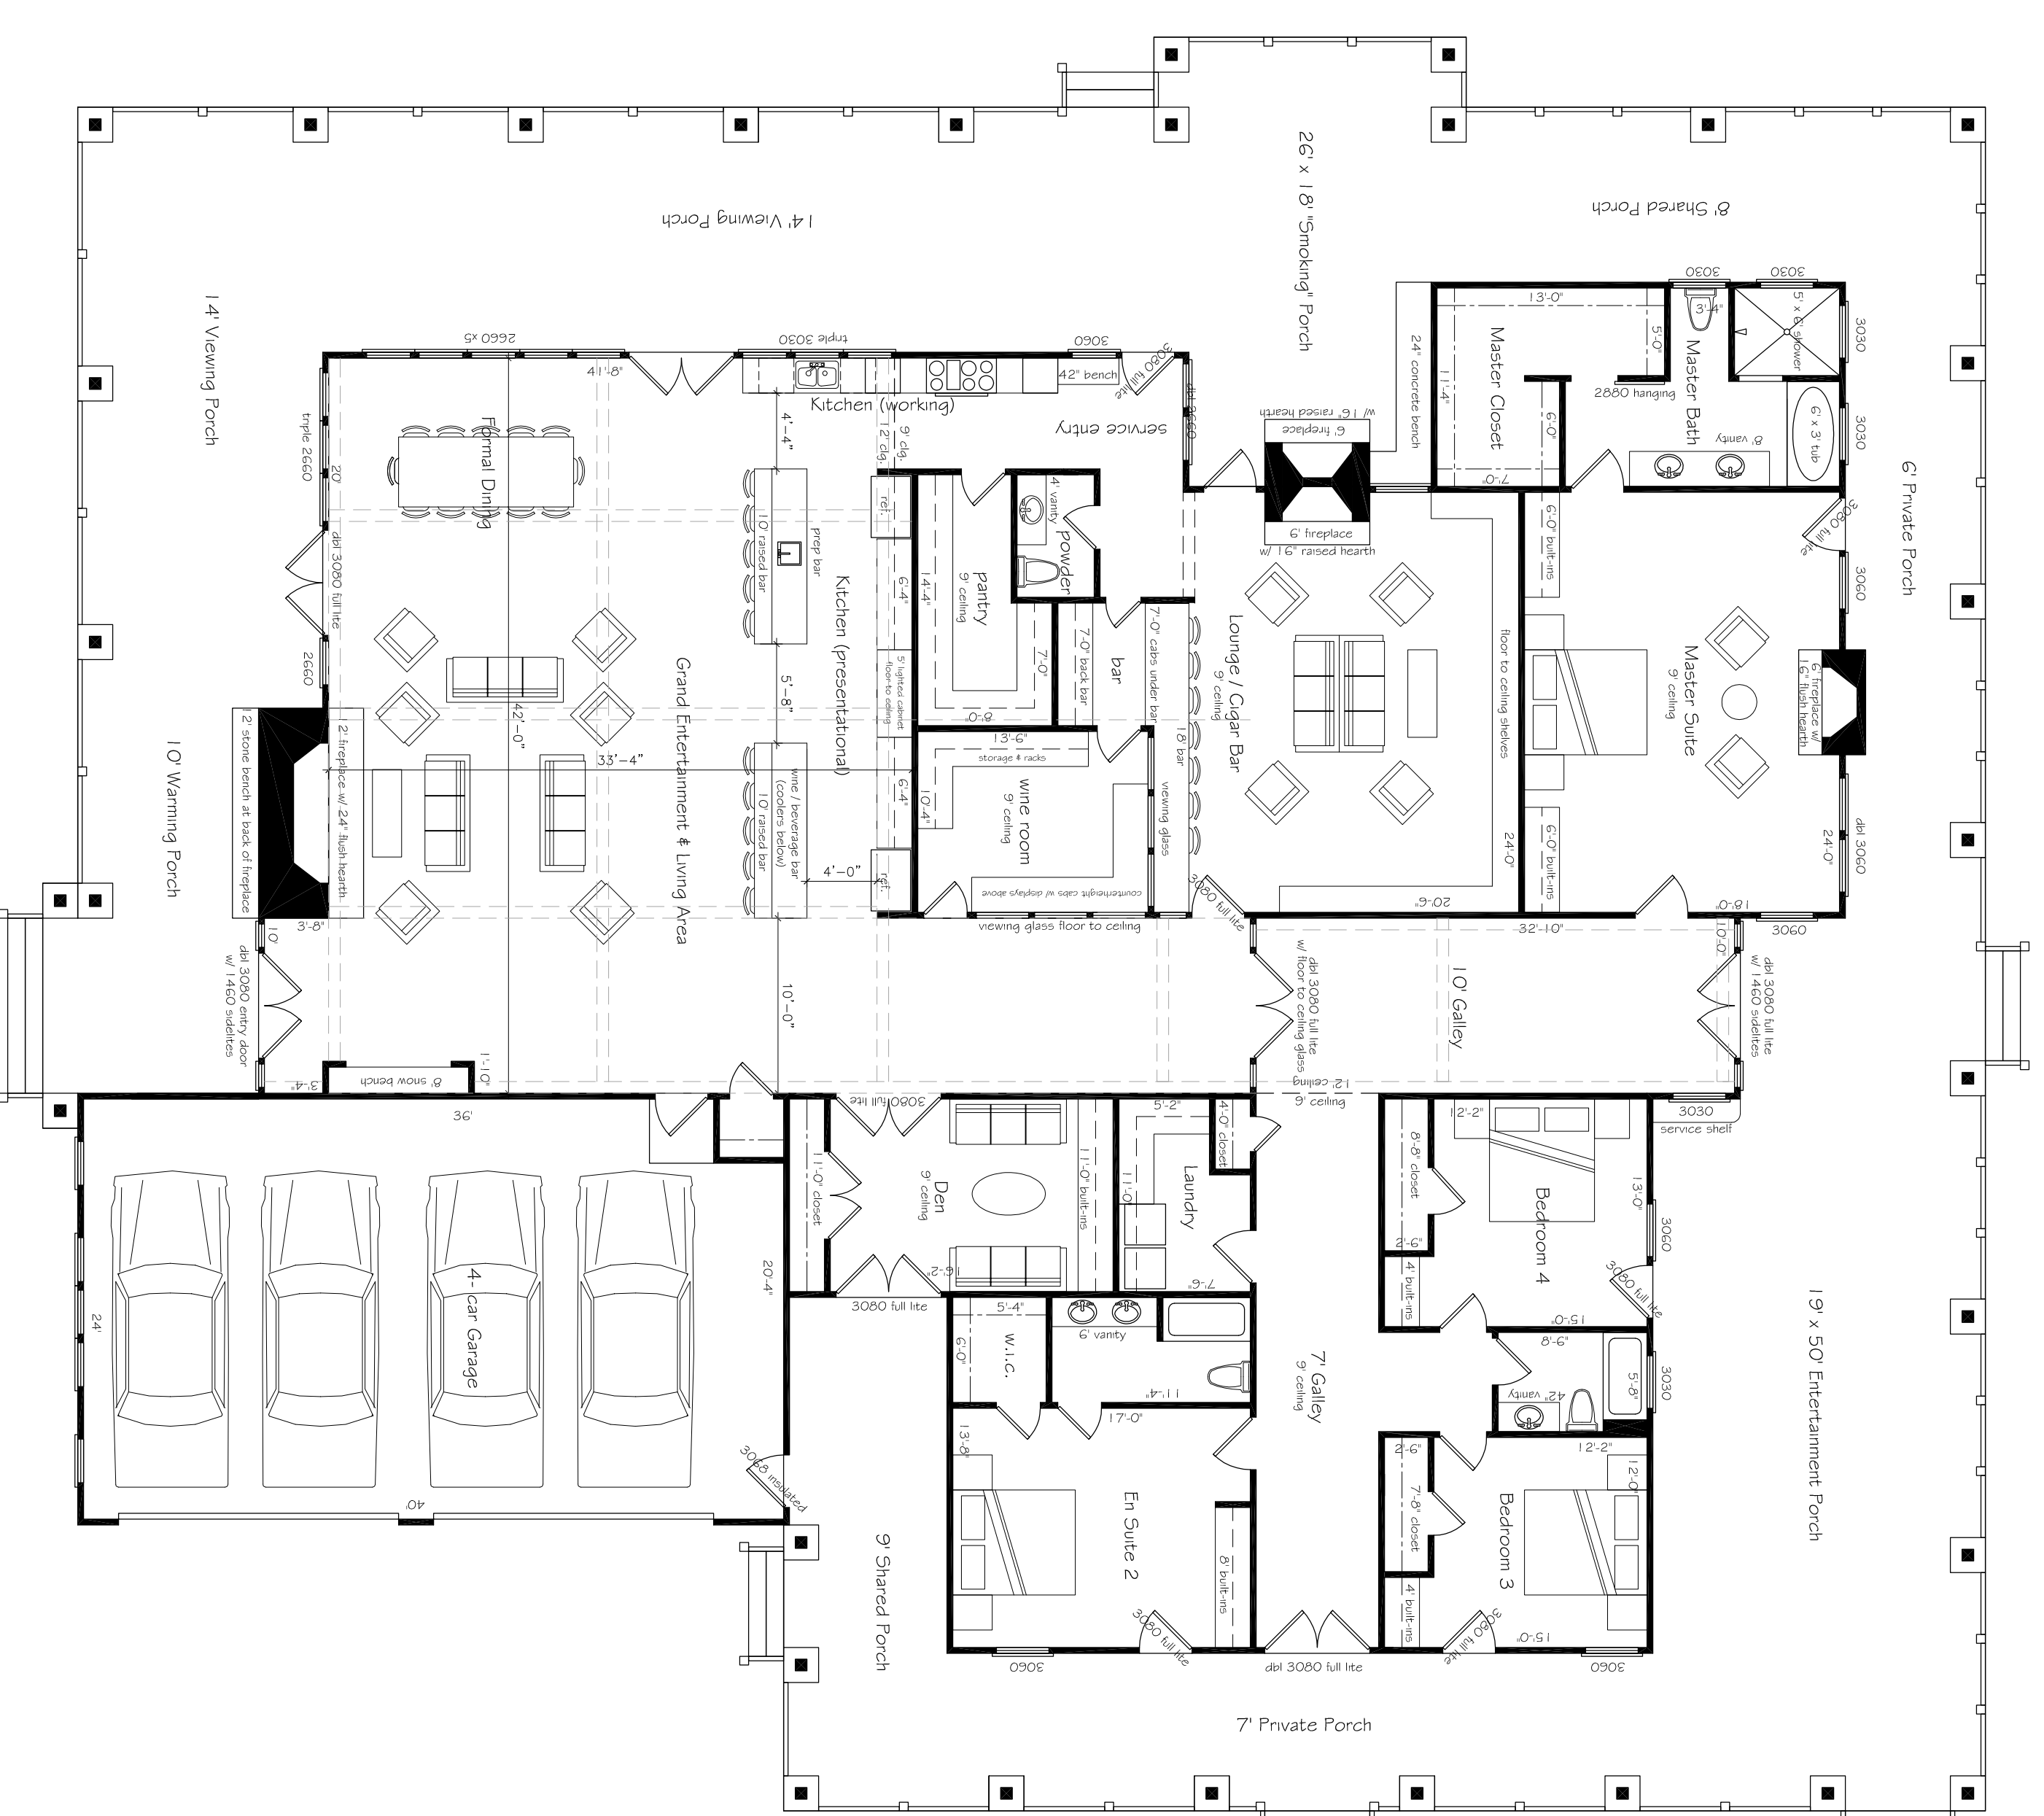

Floor Plan

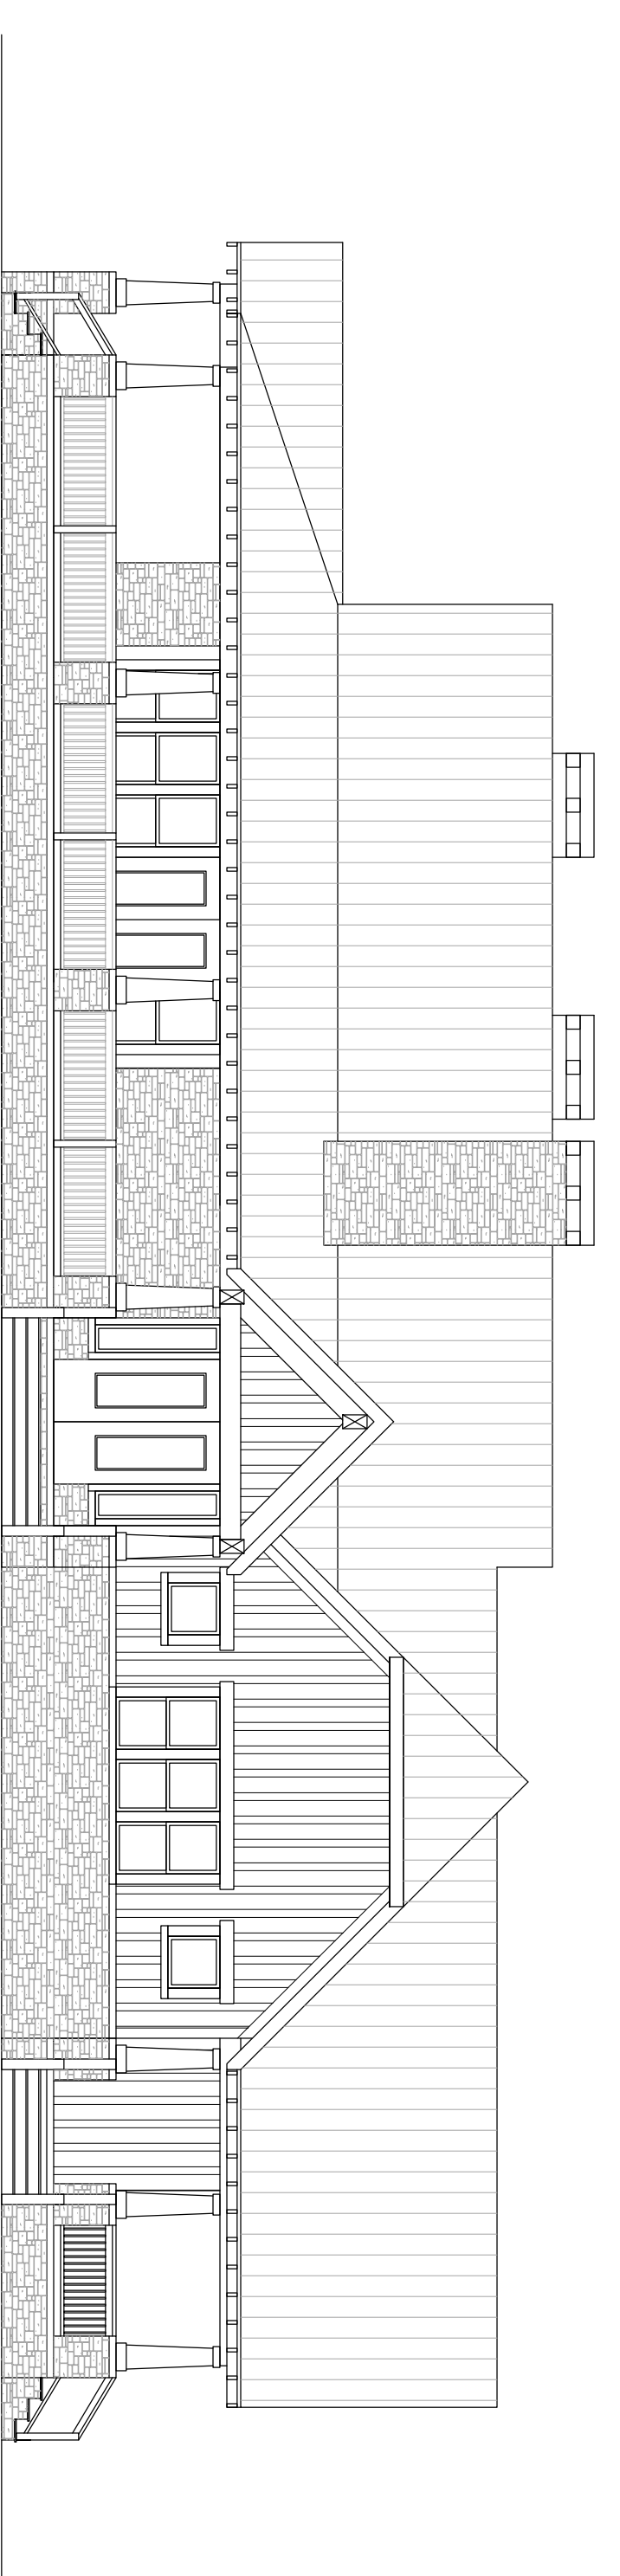

Front Elevation

Home Design Concept - Floor Plan  
5,046 sf